



01 Y = 784137.775 m X = 995008.008 m
 02 Y = 784137.827 m X = 995010.408 m
 03 Y = 784137.798 m X = 995014.194 m
 04 Y = 784138.505 m X = 995047.121 m
 05 Y = 784136.949 m X = 995048.745 m
 06 Y = 784122.913 m X = 995049.047 m
 07 Y = 784121.289 m X = 995047.491 m
 08 Y = 784120.582 m X = 995014.564 m
 09 Y = 784122.123 m X = 995012.955 m
 10 Y = 784136.190 m X = 995012.653 m
 11 Y = 784135.421 m X = 995012.510 m
 12 Y = 784133.422 m X = 995010.553 m
 13 Y = 784121.342 m X = 995010.811 m
 14 Y = 784117.428 m X = 995014.896 m
 15 Y = 784117.839 m X = 995036.367 m
 16 Y = 784112.093 m X = 995046.238 m
 17 Y = 784104.192 m X = 995047.214 m
 18 Y = 784101.309 m X = 995046.080 m

19 Y = 784098.695 m X = 995038.734 m
 20 Y = 784103.679 m X = 995043.494 m
 21 Y = 784110.402 m X = 995043.139 m
 22 Y = 784115.360 m X = 995035.009 m
 23 Y = 784114.972 m X = 995016.950 m
 24 Y = 784122.569 m X = 995007.834 m
 25 Y = 784123.062 m X = 995007.848 m
 26 Y = 784127.574 m X = 995008.202 m
 27 Y = 784128.077 m X = 995008.216 m
 28 Y = 784121.328 m X = 995007.861 m
 29 Y = 784114.969 m X = 995014.499 m

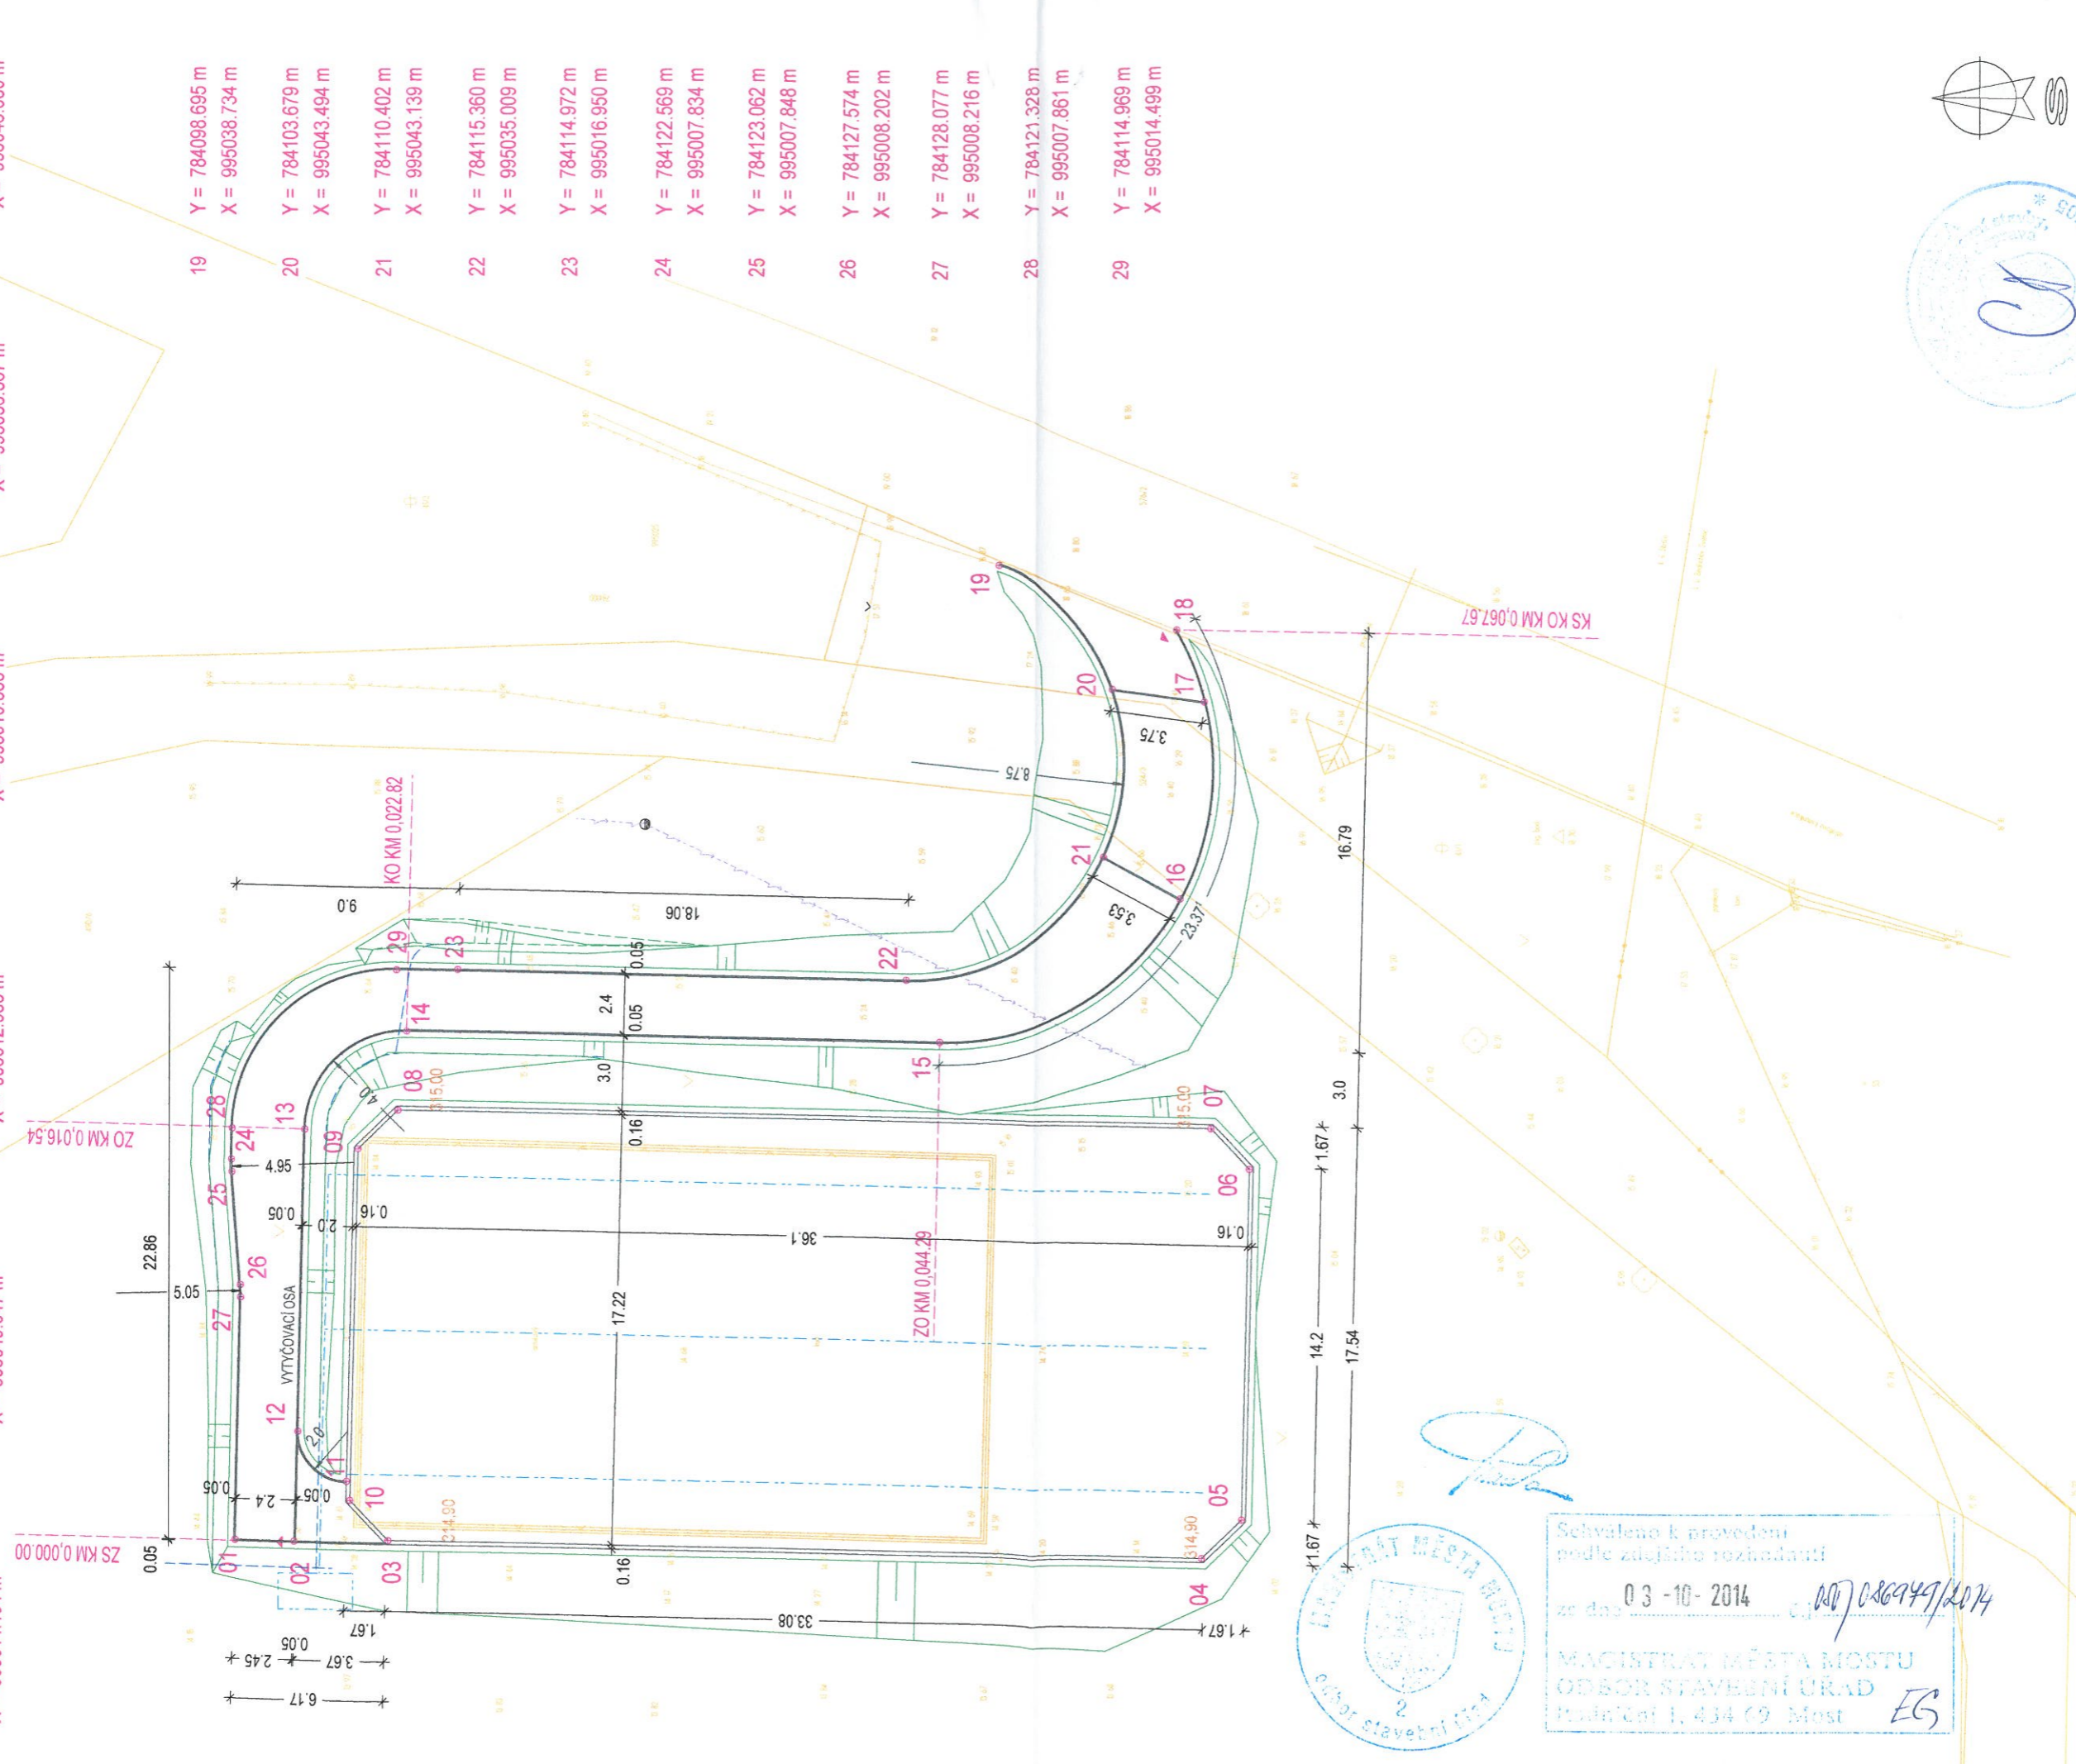



 Schváleno k provedení podle zápisného rozhodnutí ze dne 03-10-2014.

AKCE:	OBEC SKRŠÍN - VÝSTAVBA VÝCĚLOVÉHO HRŠTĚ S UMĚLÝM TRÁVNÍKEM OSAZENÍ DO TERÉNU A PŘÍSTUPOVÁ KOMUNIKACE
MÍSTO:	KÚ SKRŠÍN
INVESTOR:	OBEC SKRŠÍN
STUPEŇ:	DSP
ČÍSLO VÝKRESU:	C3
ZPRACOVAL:	VÁCLAV VEVERKA
IČO:	46757457
MĚŘÍTKO:	1:250
DATUM:	05.2014

